

XXX-106

SOUTH ELEVATION

1:100

- THESE PLANS REMAIN THE PROPERTY OF HDC AND SHOULD NOT BE COPIED OR DISTRIBUTED WITHOUT PRIOR CONSENT. ALL DRAWINGS ARE SUBJECT TO COPYRIGHT LAWS.

- THESE PLANS ARE NOT TO BE USED FOR CONSTRUCTION PURPOSES AND ARE ONLY A GUIDELINE FOR THE SERVICES REQUIRED. EG- HYDRAULICS, LIGHTING, ELECTRICAL, ETC.

- ONLY WRITTEN MEASUREMENTS SHOULD BE CONSIDERED. DO NOT SCALE OFF THE PLANS. PLEASE CALL TO VERIFY DIMENSIONS IF YOU ARE UNSURE.

- PLANS DRAWN TO FIT ON A3 PAPER SIZE ONLY. EMAILED, PHOTOCOPIED, OR PDF FORMATTED DRAWINGS MAY NOT BE TO SCALE.

- CONTRACTORS SHOULD VERIFY SITE MEASUREMENTS AND CONDITIONS BEFORE STARTING WORKS. ALL WORKS TO COMPLY WITH THE RELEVANT AUSTRALIAN STANDARDS AND THE RELEVANT LOCAL AUTHORITY LAWS.

- DRAWINGS SUBJECT TO CHANGE AT ANYTIME WITHOUT NOTIFICATION.

REVISIONS:

DATE:	ISSUE:	AMENDMENT:	APPROVED BY:

SCALE: 1: 100 ON A3 PAPER ONLY

DRAWN BY: DJS DATE: XX-XX-09

CLIENT:

PROJECT:

SITE ADDRESS:

TITLE:

SOUTH ELEVATION



BSA No. 648693
PO Box 1041,
COORPAROO DC 4151

E : hdc@hdconline.com.au
W : www.hdconline.com.au

T : 07 3399 7477

F : 07 3399 7577

DRAWING NO:


XXX-106

WIND RATING:

N3

ISSUE:

01

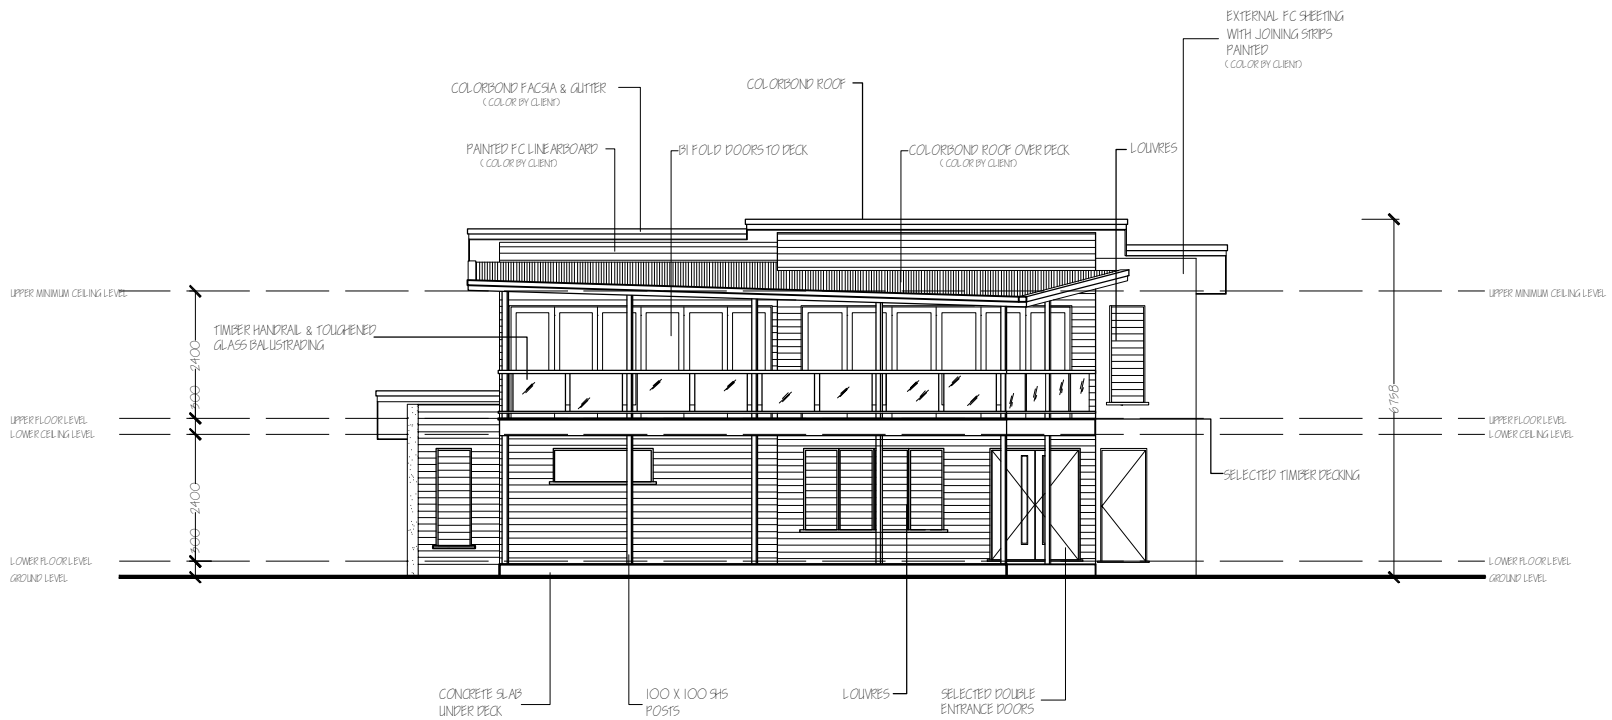

XXX-107

WEST ELEVATION
1:100

- THESE PLANS REMAIN THE PROPERTY OF HDC AND SHOULD NOT BE COPIED OR DISTRIBUTED WITHOUT PRIOR CONSENT. ALL DRAWINGS ARE SUBJECT TO COPYRIGHT LAWS.

- THESE PLANS ARE NOT TO BE USED FOR CONSTRUCTION PURPOSES AND ARE ONLY A GUIDELINE FOR THE SERVICES REQUIRED. EG- HYDRAULICS, LIGHTING, ELECTRICAL, ETC.

- ONLY WRITTEN MEASUREMENTS SHOULD BE CONSIDERED. DO NOT SCALE OFF THE PLANS. PLEASE CALL TO VERIFY DIMENSIONS IF YOU ARE UNSURE.

- PLANS DRAWN TO FIT ON A3 PAPER SIZE ONLY. EMAILED, PHOTOCOPIED, OR PDF FORMATTED DRAWINGS MAY NOT BE TO SCALE.

- CONTRACTORS SHOULD VERIFY SITE MEASUREMENTS AND CONDITIONS BEFORE STARTING WORKS. ALL WORKS TO COMPLY WITH THE RELEVANT AUSTRALIAN STANDARDS AND THE RELEVANT LOCAL AUTHORITY LAWS.

- DRAWINGS SUBJECT TO CHANGE AT ANYTIME WITHOUT NOTIFICATION.

REVISIONS:

DATE:	ISSUE:	AMENDMENT:	APPROVED BY:

SCALE: 1: 100 ON A3 PAPER ONLY
DRAWN BY: DJS DATE: XX-XX-09

CLIENT:

PROJECT:

SITE ADDRESS:

TITLE:

WEST ELEVATION



BSA No. 648693
PO Box 1041,
COORPAROO DC 4151

E : hdc@hdconline.com.au
W : www.hdconline.com.au

T : 07 3399 7477

F : 07 3399 7577

DRAWING NO: XXX-107

WIND RATING: N3

ISSUE: 01